

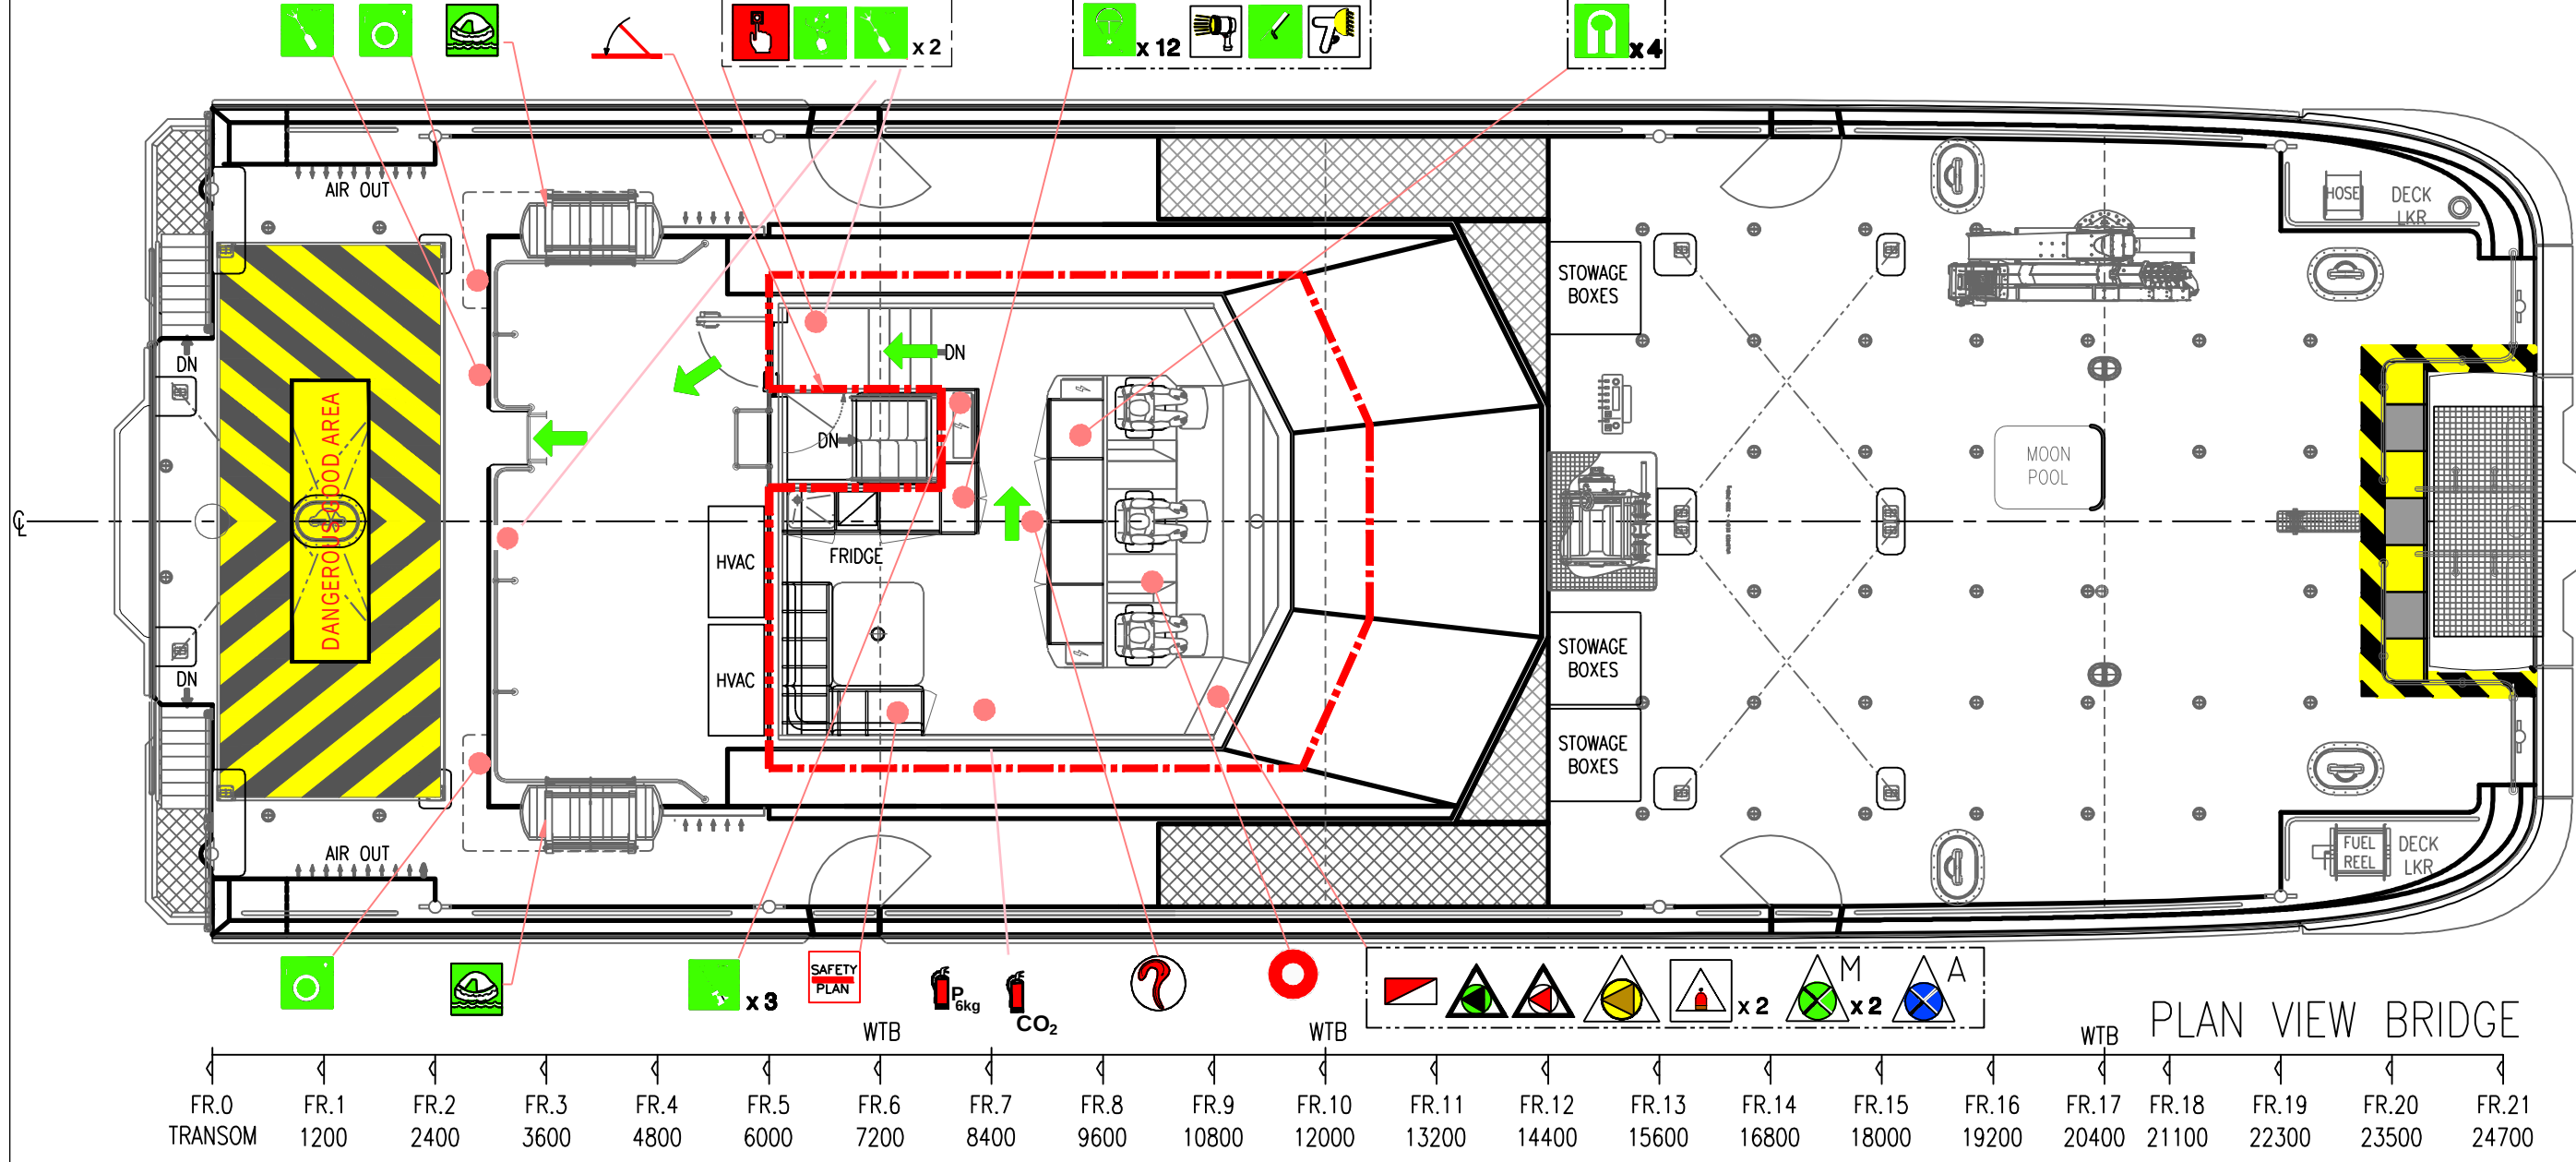


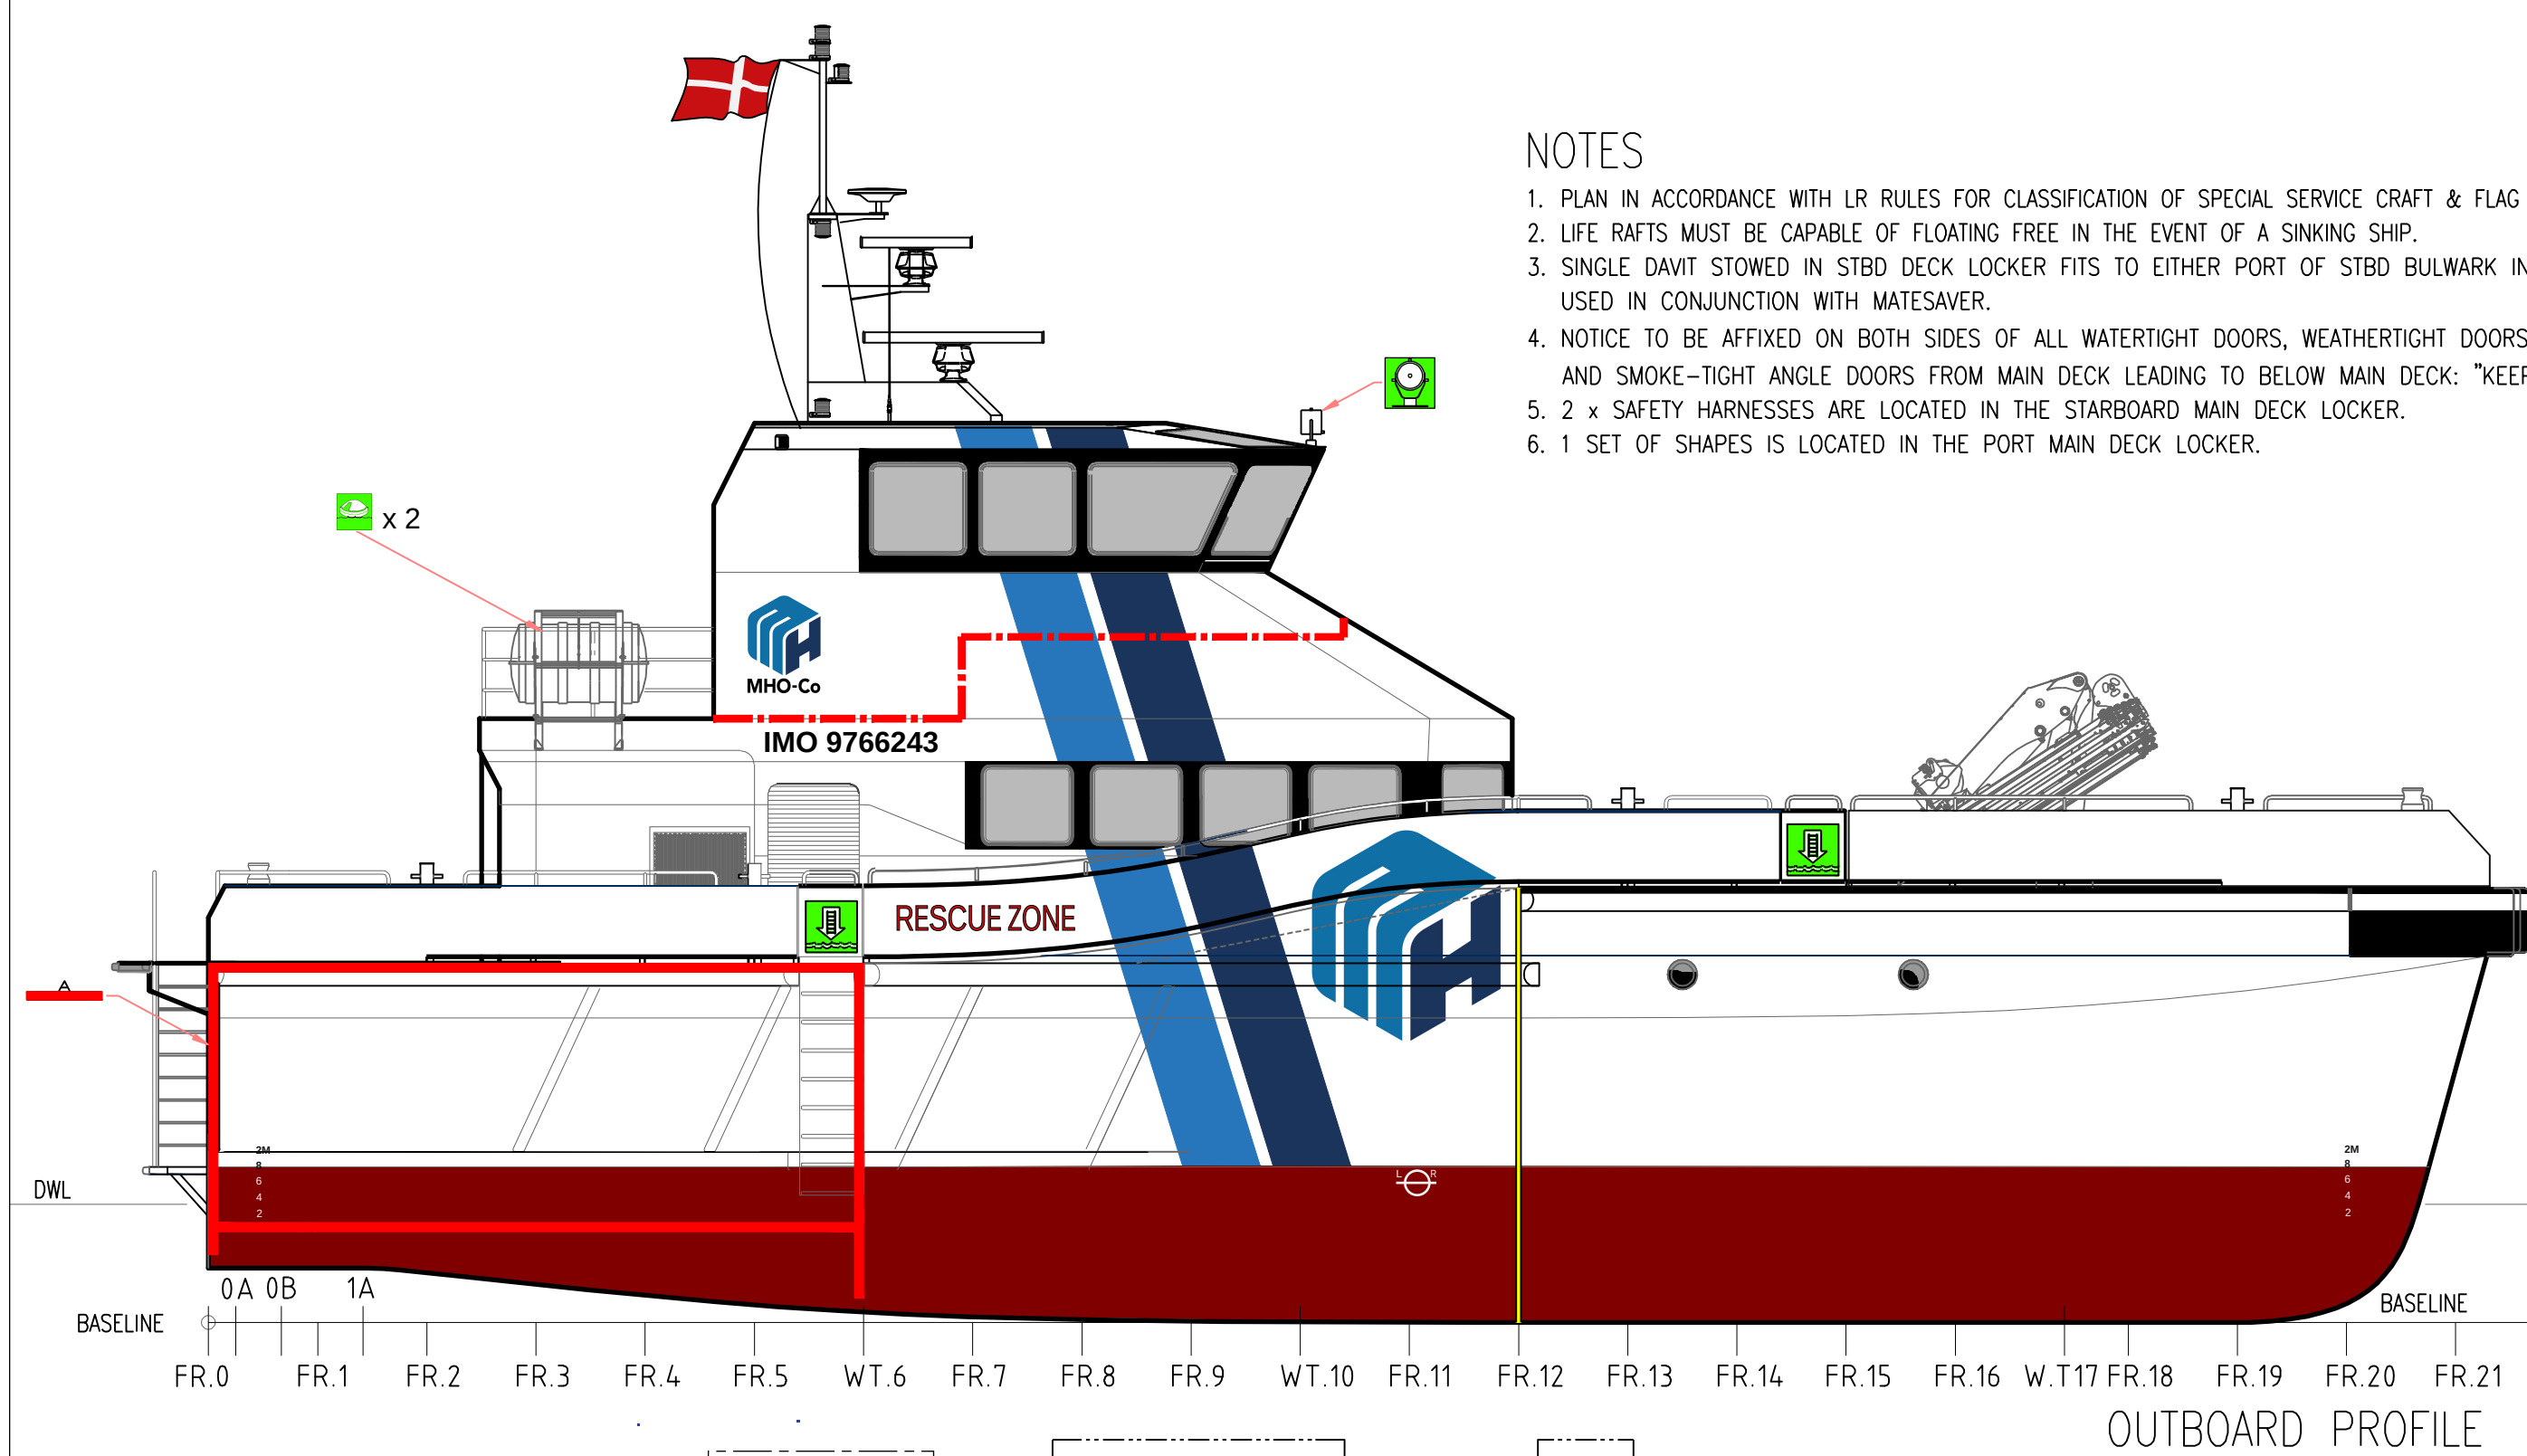

SYMB	DESCRIPTION	QTY	NOTE	SYMB	DESCRIPTION	QTY	NOTE	SYMB	DESCRIPTION	QTY	NOTE	SYMB	DESCRIPTION	QTY	NOTE
	FIRE & SAFETY PLAN	3			BILGE PUMP SENSOR (TYP.)	8			MANUALLY OPERATED CALL POINT	6			LIFEJACKET WITH LIGHT & WHISTLE	31	
	PUSH-BUTTON/SWITCH FOR GENERAL/FIRE ALARM	2			BILGE PUMPS REMOTE CONTROL	1			20m FIRE HOSE, 25m3/h @ 5 BAR	2			IMMERSION SUIT	28	
	FIRE ALARM PANEL	1			FIRE PUMP REMOTE CONTROL	1			FIRE BUCKET WITH LANYARD	2			THERMAL PROTECTIVE AID	4	
	AUDIO FIRE ALARM	4			FIRE MAIN ISOLATION VALVE	1			A0-WATERTIGHT SELF-CLOSING DOOR	2			LINE-THROWING APPLIANCE	1	
	NOVEC VISUAL/AUDIO ALARM	6			FIRE DAMPER FOR ACCOMMODATION SPACES	1			A30_SELF-CLOSING DOOR	1			SURVIVAL CRAFT PORTABLE RADIO	3	
	SMOKE DETECTOR	13			CARBON DIOXIDE EXTINGUISHER 5KG	5			B0_SELF-CLOSING DOOR	2			EPIRB	2	
	HEAT DETECTOR	3			POWDER EXTINGUISHER 6KG	6			FIRE PUMP, 25 m3/h @ 5 bar	2			RADAR TRANSPONDER	1	
	FIRE BLANKET	1							PRIMARY MEANS OF ESCAPE	-			LIFEBUOY WITH 30m OF BUOYANT LINE	2	
	FIRE AXE	1			FIRE DAMPER FOR MACHINERY SPACES	4			SECONDARY MEANS OF ESCAPE	-			LIFEBUOY WITH LIGHT & SMOKE	3	
	FIRE HYDRANT	2			FIRE DAMPER FOR ACCOMMODATION SPACES	1			EMERGENCY EXIT FROM DECK BELOW	4			LIFEBUOY WITH NO ATTACHMENTS	1	
	REMOTE SHUT-OFF FUEL/OIL VALVE	3			A60 BOUNDARY	-			MUSTER STATION	2			FIRST AID KIT	1	
	FUEL PUMP REMOTE SHUT-OFF	2			A30 BOUNDARY	-			EMBARKATION LADDER	2			EVACUATION & LIFE JACKET DONNING INSTRUCTIONS	2	
	SPACE PROTECTED WITH NOVEC	2			B0 BOUNDARY	-			LIFERAFT (SUITABLE FOR MIN 35 PERS EACH) SOLAS A PACK	2			BOAT HOOK	1	
	ROCKET PARACHUTE FLARES	12			NOVEC REMOTE RELEASE STATION (INCLUDE E/R VENTILATION FAN AND FIRE DAMPER FOR MACHINERY SPACE)	4			STRETCHER	1			PORTABLE SEARCH LIGHT	1	

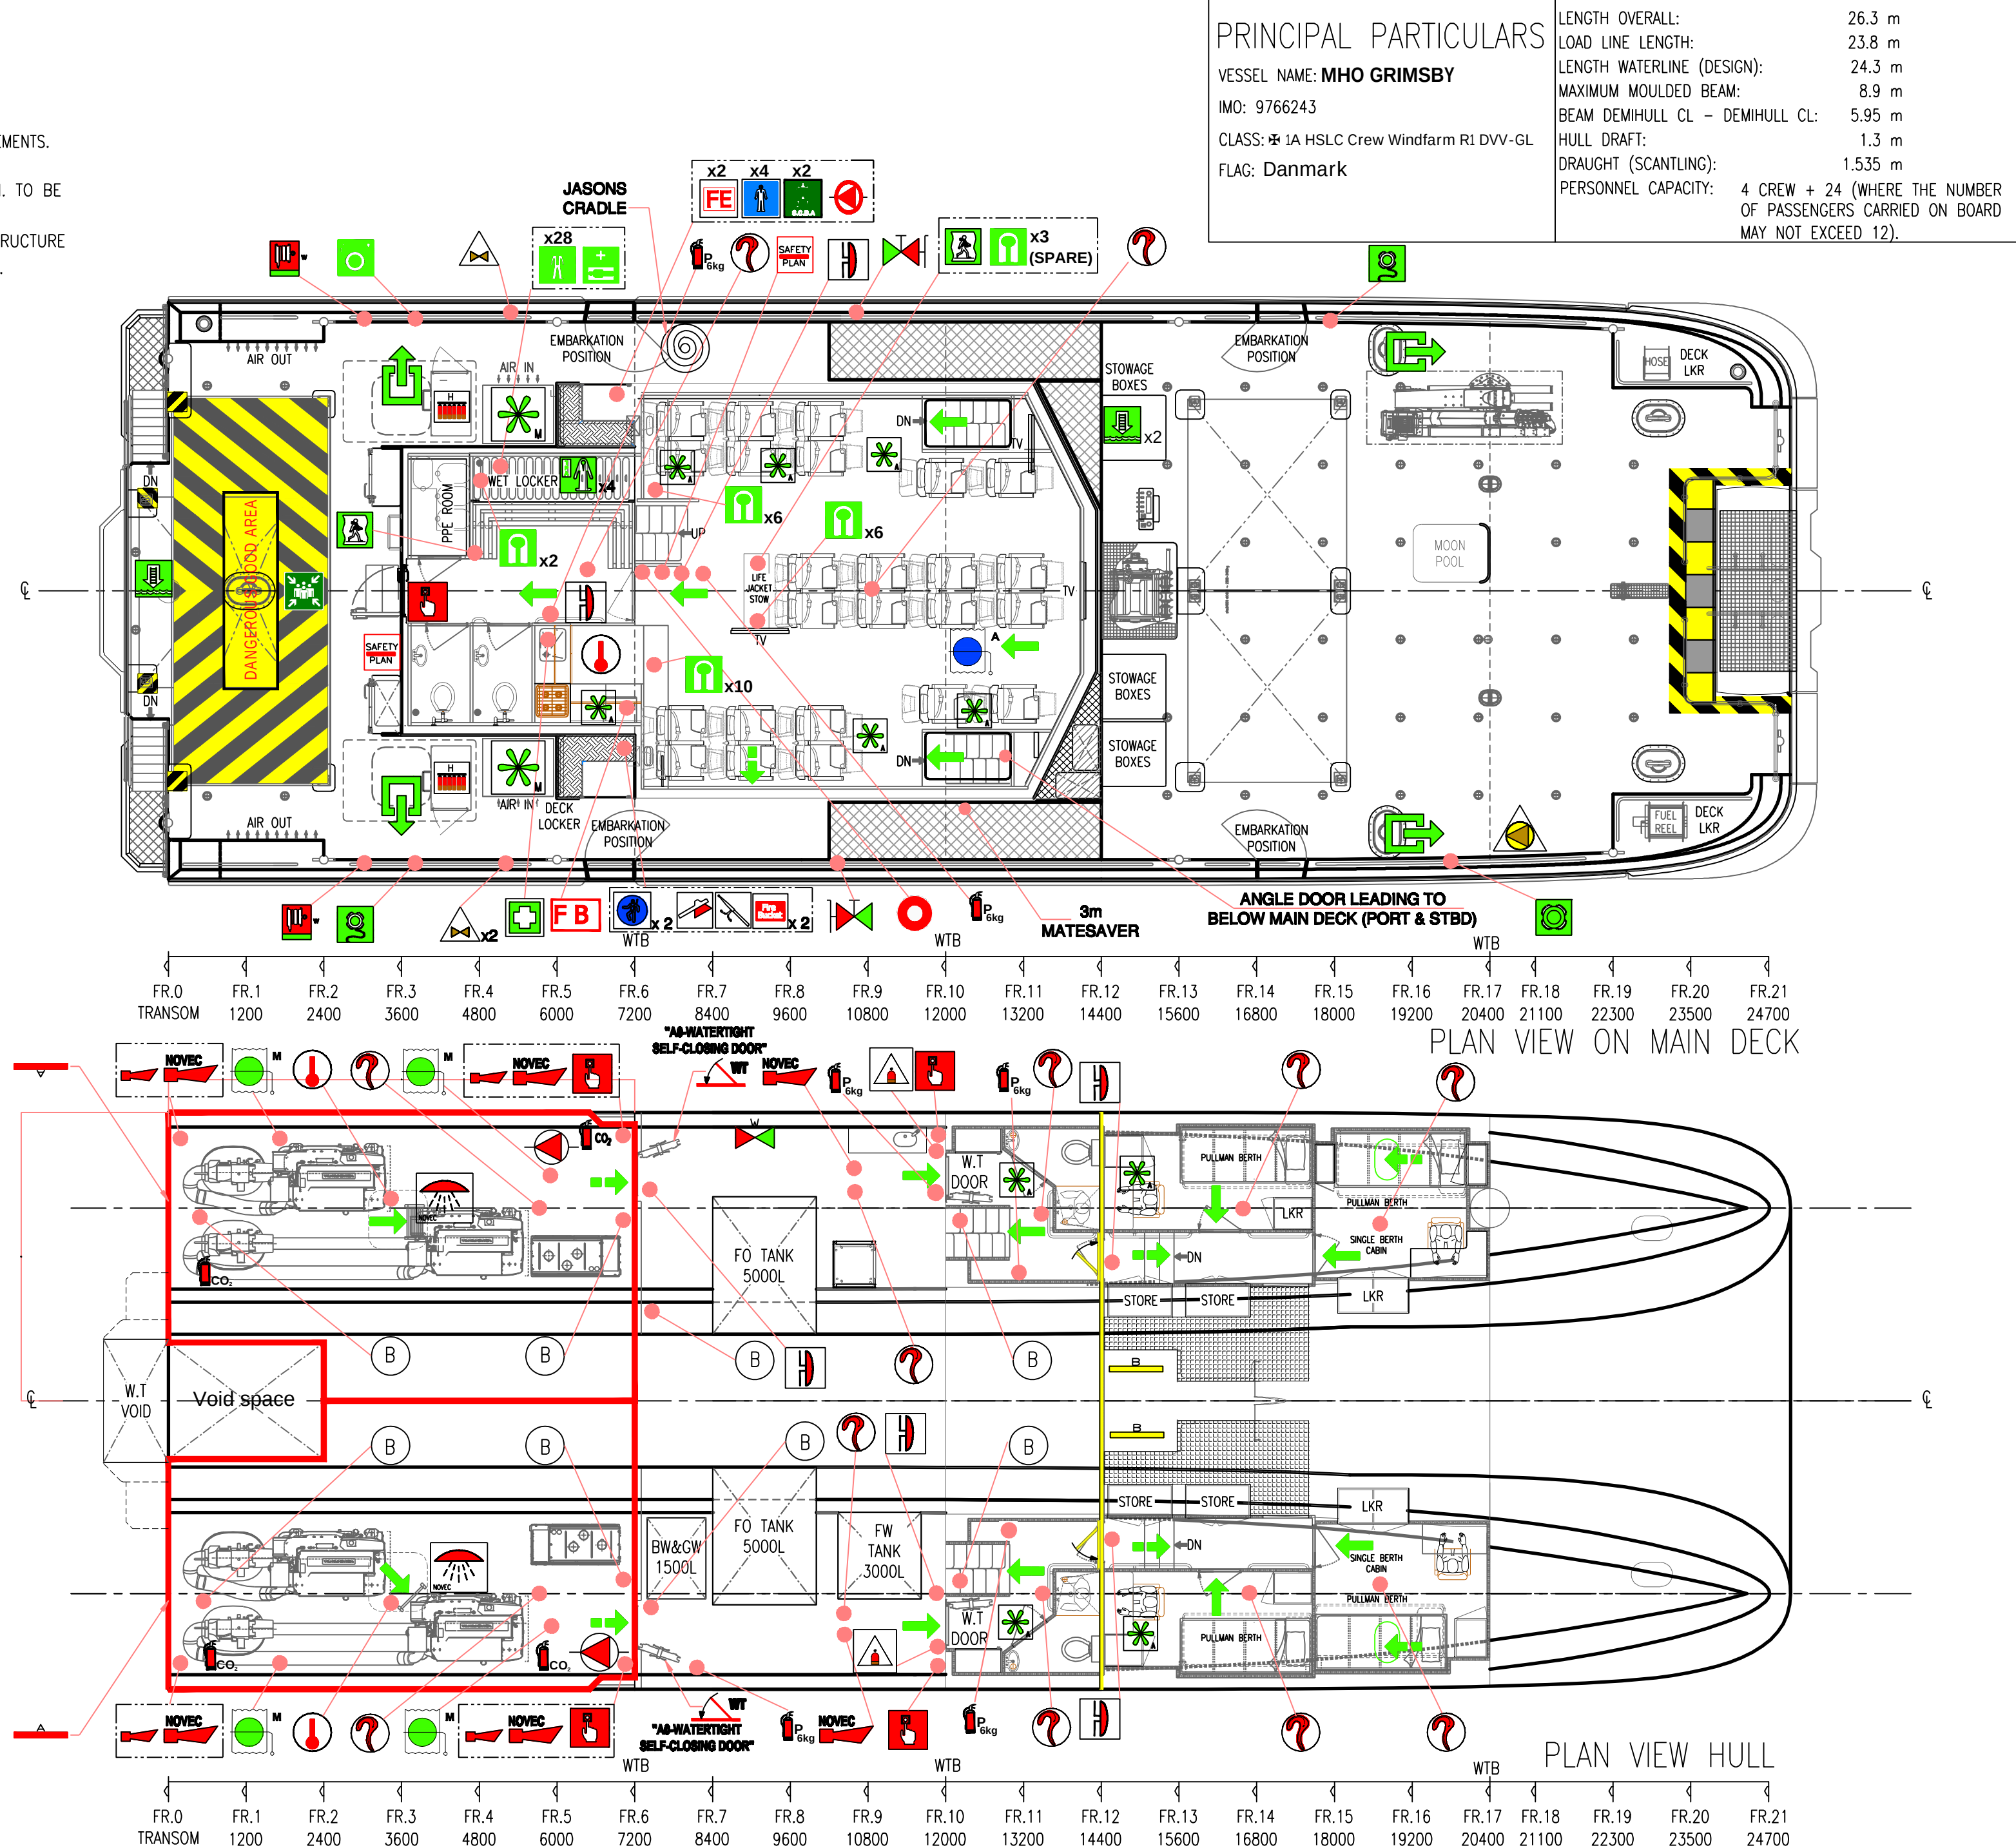

SYMB	DESCRIPTION	QTY	NOTE	SYMB	DESCRIPTION	QTY	NOTE	SYMB	DESCRIPTION	QTY	NOTE	SYMB	DESCRIPTION	QTY	NOTE
	NOVEC	1			FIREMAN'S OUTFIT	2			LIFEJACKET WITH LIGHT & WHISTLE	31			IMMERSION SUIT	28	
	FIRE ALARM PANEL	1			FIRE PUMP REMOTE CONTROL	1			THERMAL PROTECTIVE AID	4			LINE-THROWING APPLIANCE	1	
	AUDIO FIRE ALARM	4			FIRE MAIN ISOLATION VALVE	1			A0-WATERTIGHT SELF-CLOSING DOOR	2			SURVIVAL CRAFT PORTABLE RADIO	3	
	NOVEC VISUAL/AUDIO ALARM	6			FIRE DAMPER FOR ACCOMMODATION SPACES	1			A30_SELF-CLOSING DOOR	1			EPIRB	2	
	SMOKE DETECTOR	13			CARBON DIOXIDE EXTINGUISHER 5KG	5			B0_SELF-CLOSING DOOR	2			RADAR TRANSPONDER	1	
	HEAT DETECTOR	3			POWDER EXTINGUISHER 6KG	6			FIRE PUMP, 25 m3/h @ 5 bar	2			LIFEBUOY WITH 30m OF BUOYANT LINE	2	
	FIRE BLANKET	1							PRIMARY MEANS OF ESCAPE	-			LIFEBUOY WITH LIGHT & SMOKE	3	
	FIRE AXE	1			FIRE DAMPER FOR MACHINERY SPACES	4			SECONDARY MEANS OF ESCAPE	-			LIFEBUOY WITH NO ATTACHMENTS	1	
	FIRE HYDRANT	2			FIRE DAMPER FOR ACCOMMODATION SPACES	1			EMERGENCY EXIT FROM DECK BELOW	4			LIFEBUOY WITH NO ATTACHMENTS	1	
	REMOTE SHUT-OFF FUEL/OIL VALVE	3			A60 BOUNDARY	-			MUSTER STATION	2			FIRST AID KIT	1	
	FUEL PUMP REMOTE SHUT-OFF	2			A30 BOUNDARY	-			EMBARKATION LADDER	2			EVACUATION & LIFE JACKET DONNING INSTRUCTIONS	2	
	SPACE PROTECTED WITH NOVEC	2			B0 BOUNDARY	-			LIFERAFT (SUITABLE FOR MIN 35 PERS EACH) SOLAS A PACK	2			BOAT HOOK	1	
	ROCKET PARACHUTE FLARES	12			NOVEC REMOTE RELEASE STATION (INCLUDE E/R VENTILATION FAN AND FIRE DAMPER FOR MACHINERY SPACE)	4			STRETCHER	1			PORTABLE SEARCH LIGHT	1	

PRINCIPAL PARTICULARS
VESSEL NAME: MHO GRIMSBY
IMO: 9766243
CLASS: 1A HSLC Crew Windfarm R1 DVV-GL
FLAG: Denmark

LENGTH OVERALL: 26.3 m
LOAD LINE LENGTH: 23.8 m
LENGTH WATERLINE (DESIGN): 24.3 m
MAXIMUM MOULDED BEAM: 8.9 m
BEAM DEMIHULL CL - DEMIHULL CL: 5.95 m
HULL DRAFT: 1.3 m
DRAUGHT (SCANTLING): 1.535 m
PERSONNEL CAPACITY: 4 CREW + 24 (WHERE THE NUMBER OF PASSENGERS CARRIED ON BOARD MAY NOT EXCEED 12).



Project : STRATCAT 26 - IPS			
Title : FIRE CONTROL & SAFETY PLAN			
Customer Dwg. No.	Chkd By	CWIT	Chkd Date
01/10/15			
Dwg No :	NG972 -801-20-01		
Drawn By	CWIT	Scale : 1:75 @ A1	Issue 8
Sheet 1 of 1	Full issue history on sheet 1.		